


PROPOSED PLAN

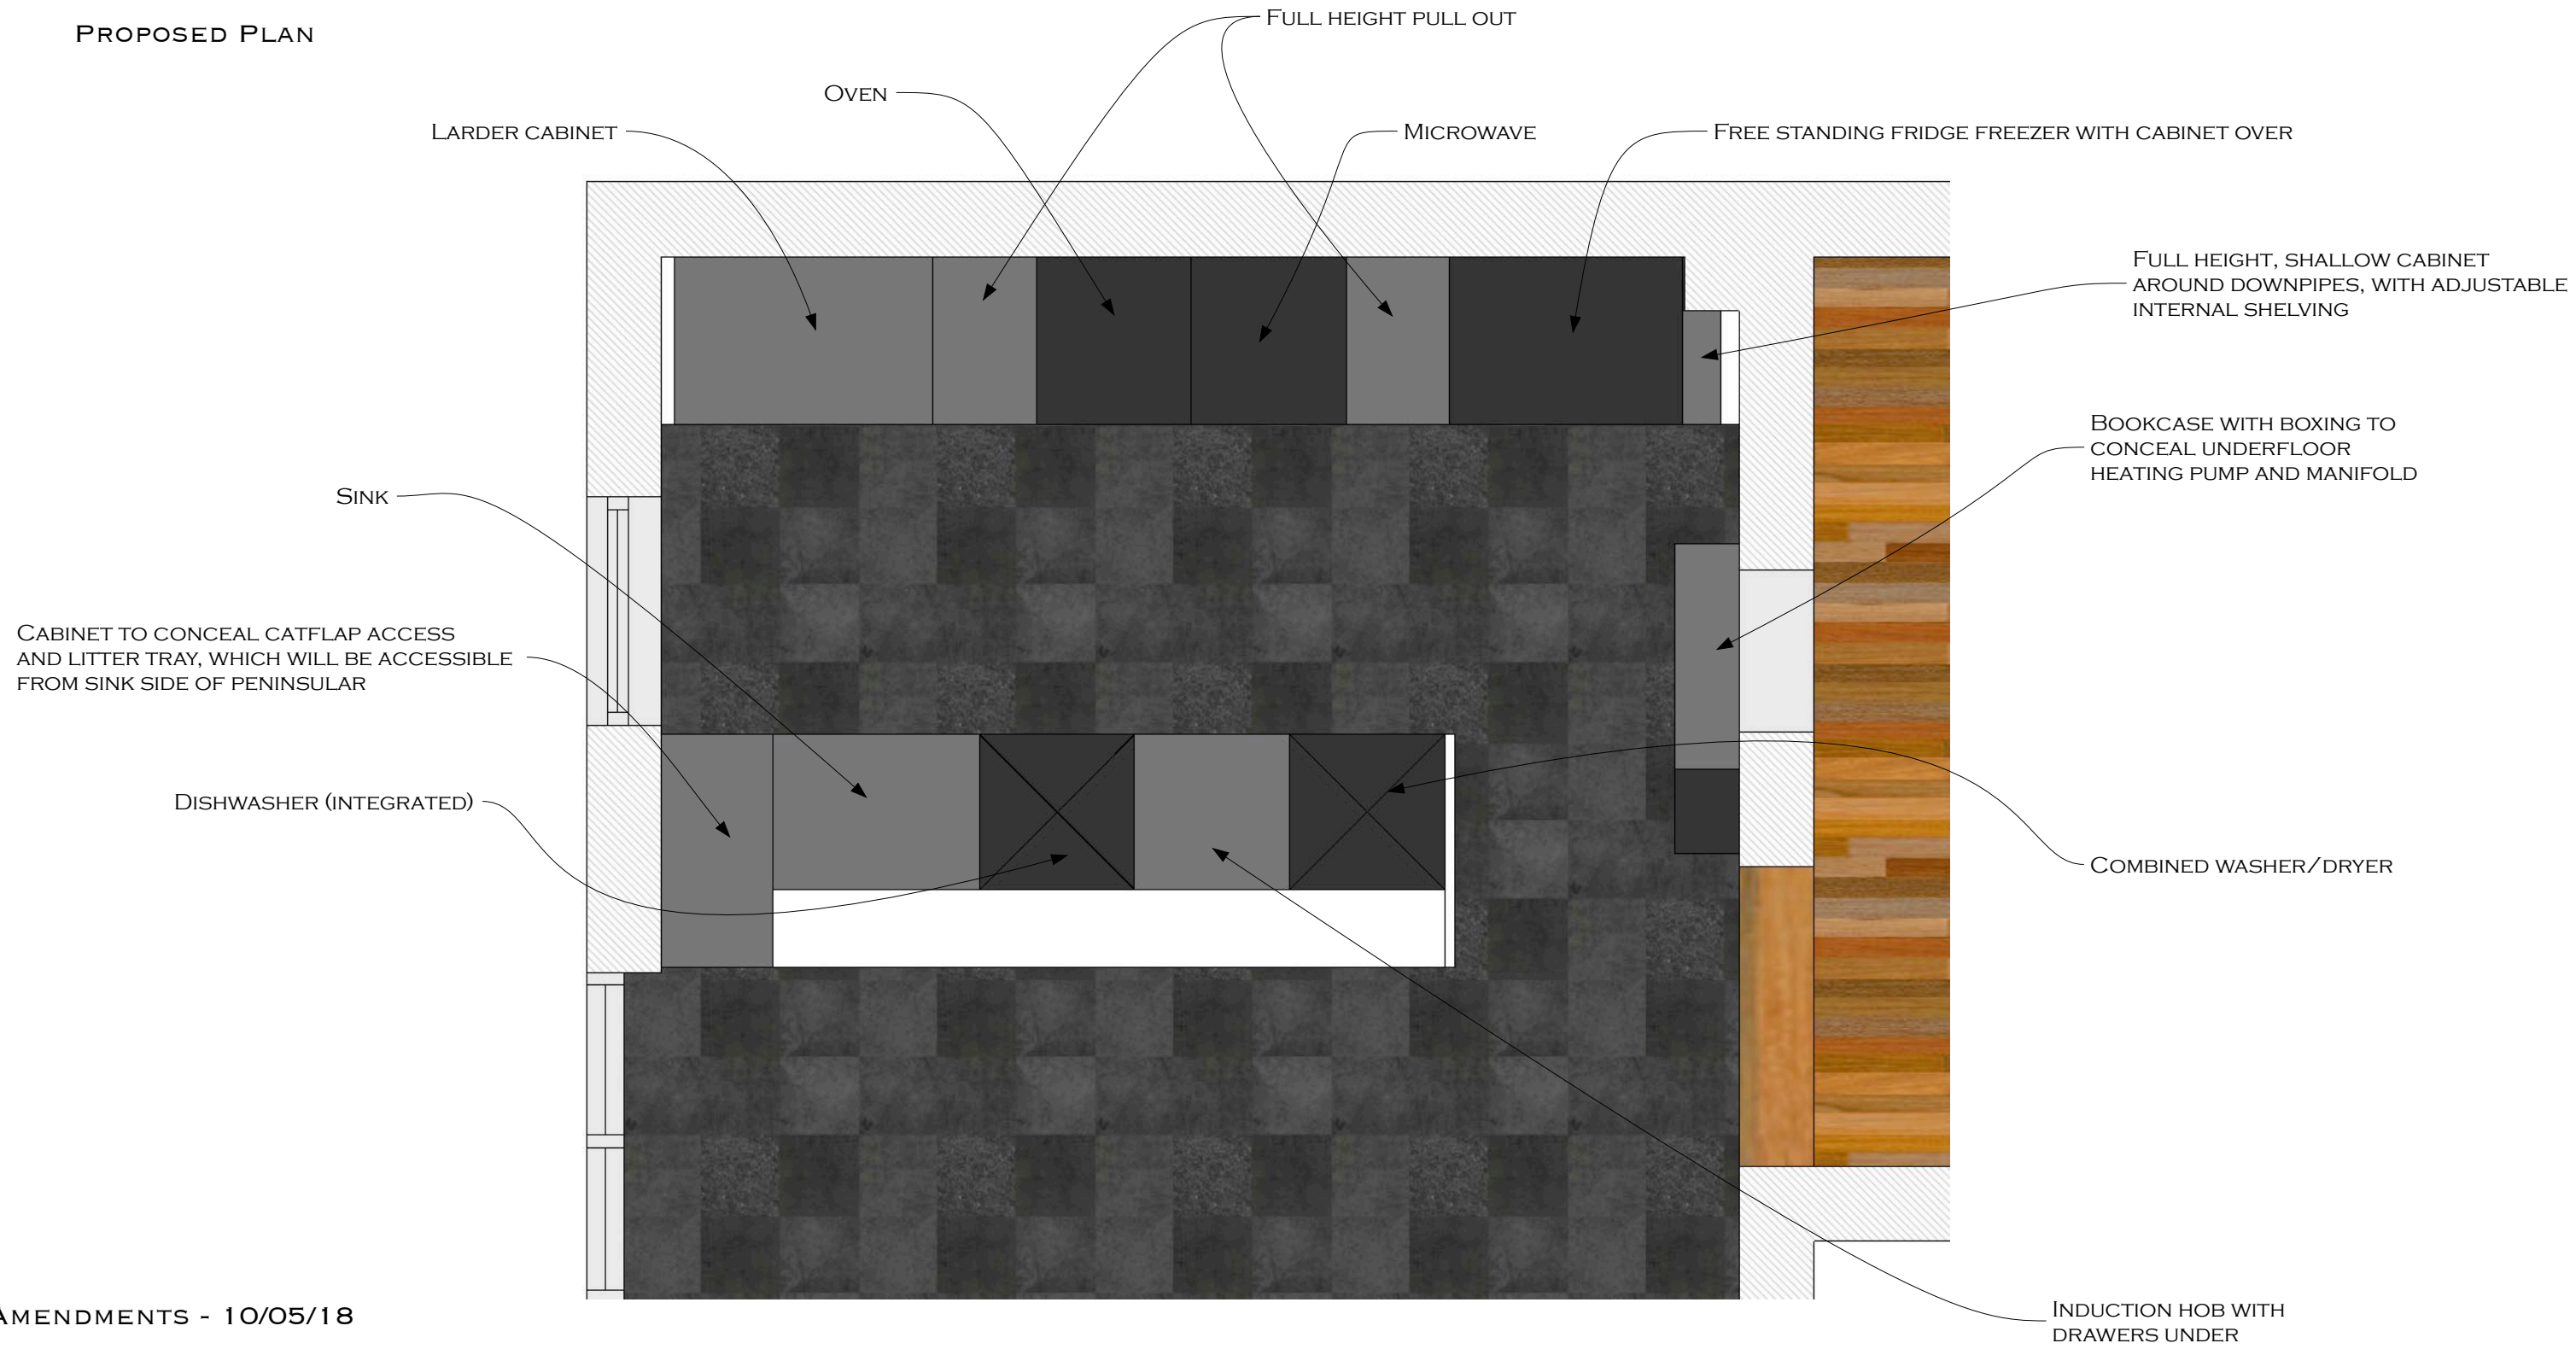

AMENDMENTS - 10/05/18

MICROWAVE CHANGED TO SHOW SIZE OF EXISTING, AND DRAWER ADDED UNDERNEATH

CAT FLAP/LITTER TRAY ACCESS AMENDED

SINGLE BOWL SINK REPLACED WITH WIDER 1&1/2 BOWL


SCALE 1:25 ALL DIMENSIONS IN MILLIMETRES
DO NOT SCALE WORKING DIMENSIONS FROM THIS DRAWING



PROPOSED KITCHEN CABINETRY

JOB No: 2018/464
VIEW: PLAN
DATE: JUNE 2018

ELECTRICAL PLAN

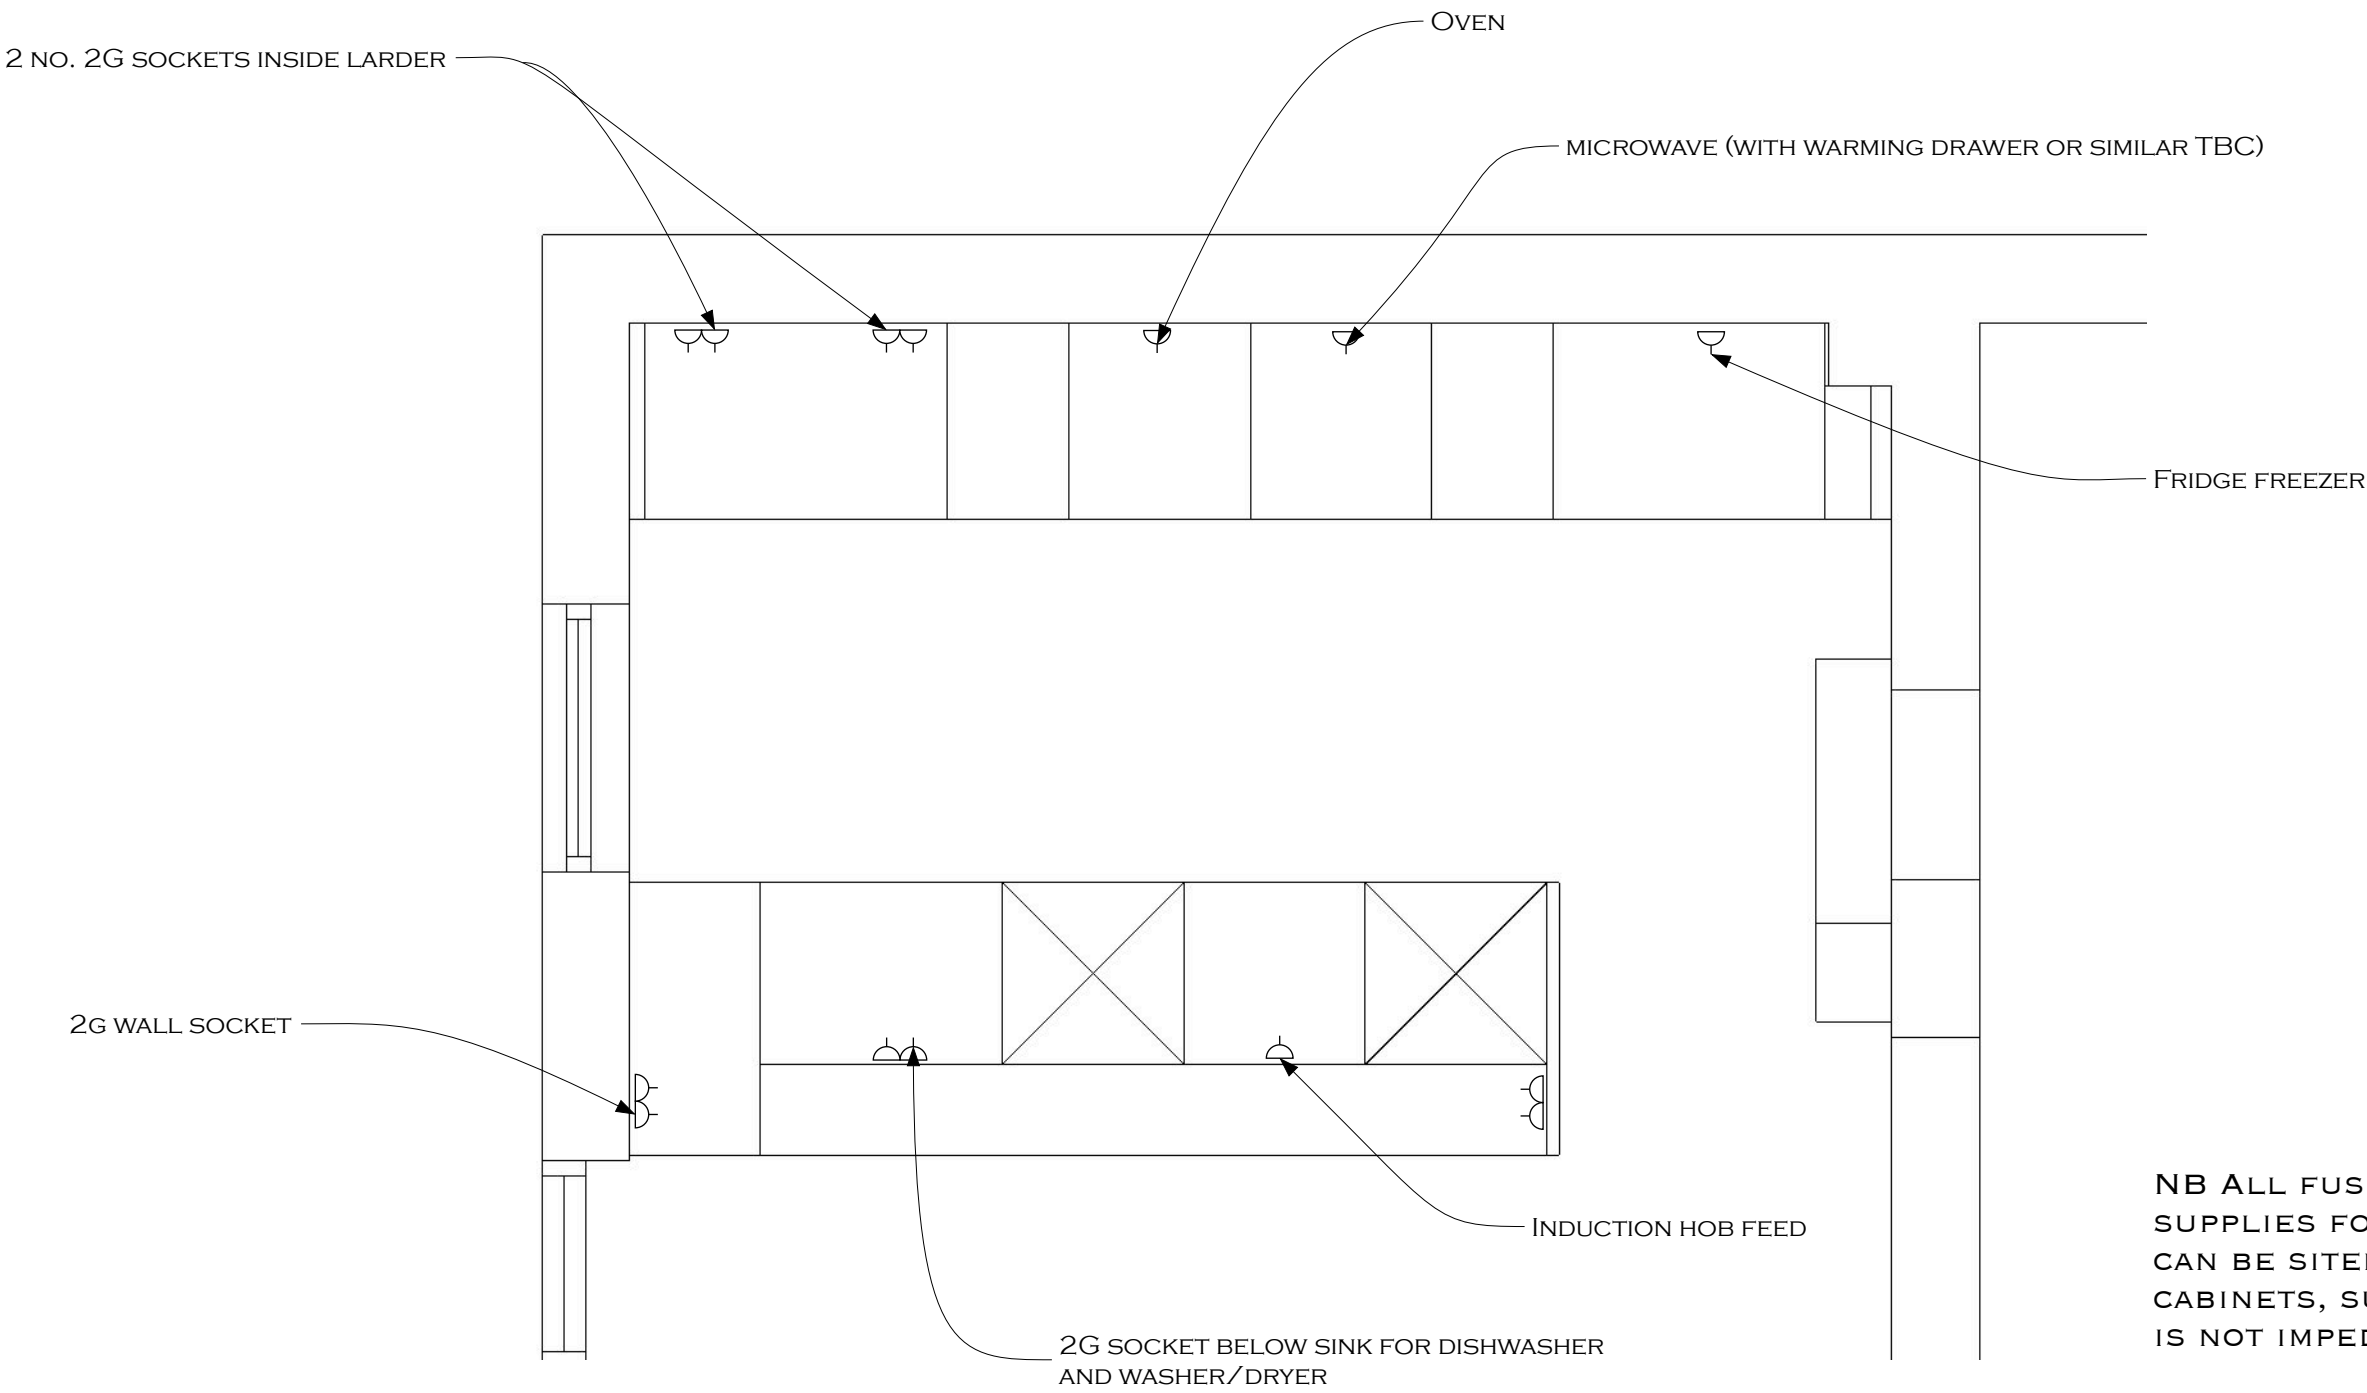

SCALE 1:25 ALL DIMENSIONS IN MILLIMETRES
DO NOT SCALE WORKING DIMENSIONS FROM THIS DRAWING



PROPOSED KITCHEN CABINETRY



JOB NO: 2018/464
VIEW: PLAN
DATE: JUNE 2018

PERSPECTIVE VIEW 1



PROPOSED KITCHEN CABINETRY

JOB NO: 2018/464
VIEW: PERSPECTIVE
DATE: JUNE 2018

PERSPECTIVE VIEW 2



PROPOSED KITCHEN CABINETRY



JOB NO: 2018/464
VIEW: PERSPECTIVE
DATE: JUNE 2018

PERSPECTIVE VIEW 2 - PENINSULAR REMOVED



PROPOSED KITCHEN CABINETRY

JOB NO: 2018/464
VIEW: PERSPECTIVE
DATE: JUNE 2018

PERSPECTIVE VIEW 3 - INTERNAL VIEW OF LARDER



PROPOSED KITCHEN CABINETRY

JOB NO: 2018/464
VIEW: PERSPECTIVE
DATE: JUNE 2018

PERSPECTIVE VIEW 4 - REVERSE VIEW OF PENINSULAR



PROPOSED KITCHEN CABINETRY




JOB NO: 2018/464
VIEW: PERSPECTIVE
DATE: JUNE 2018

CROSS GRAIN SECTION TO
EXTEND WORKTOP



ELEVATION AND DIMENSIONS

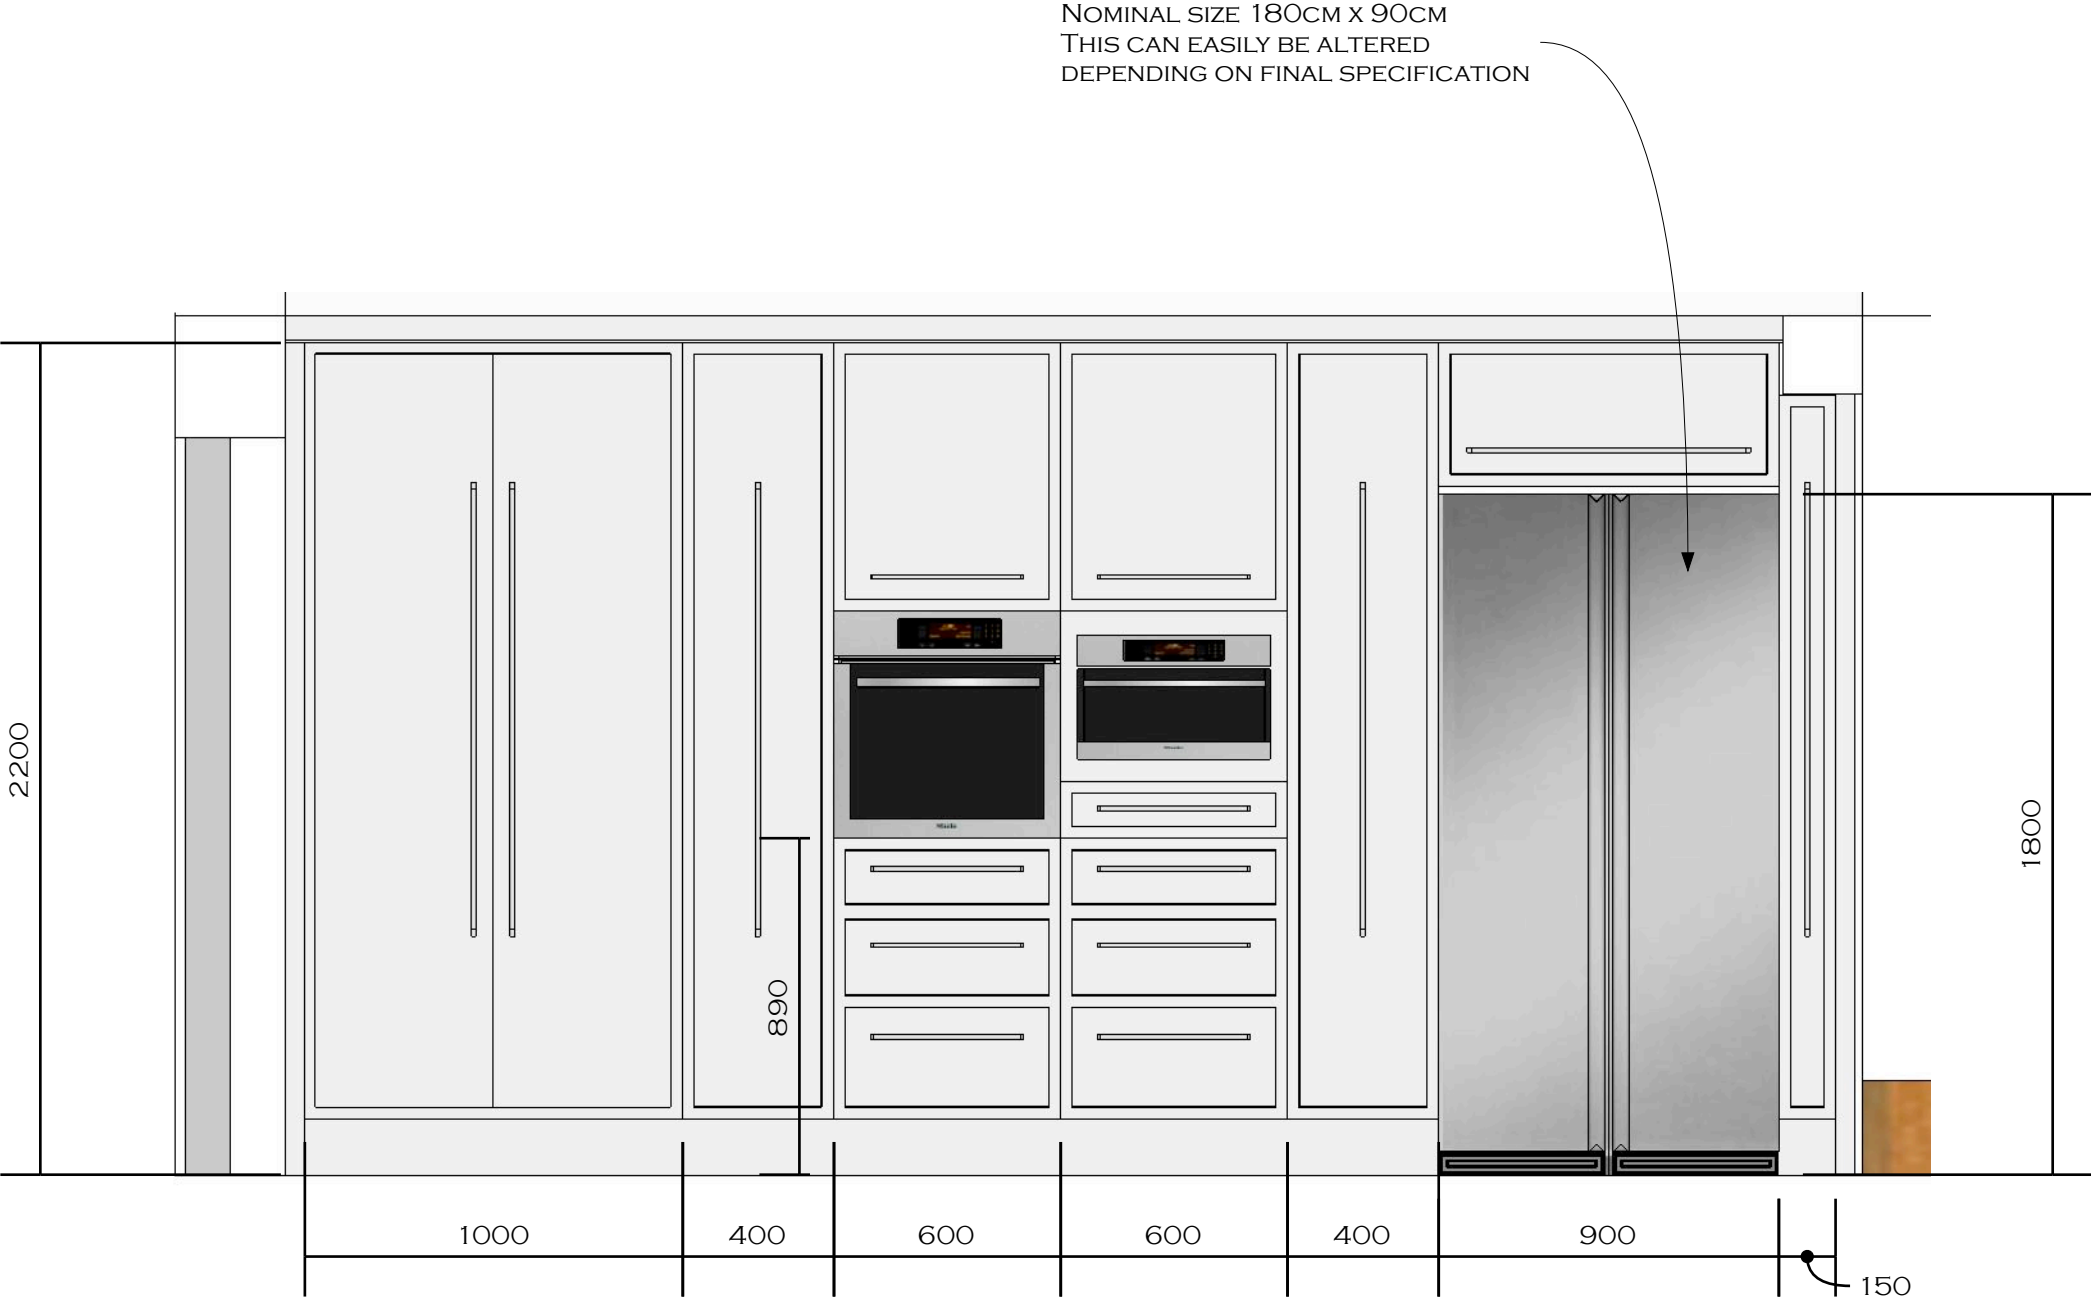


SCALE 1:20 ALL DIMENSIONS IN MILLIMETRES
DO NOT SCALE WORKING DIMENSIONS FROM THIS DRAWING



PROPOSED KITCHEN CABINETRY

JOB NO: 2018/464
VIEW: ELEVATIONS
DATE: JUNE 2018

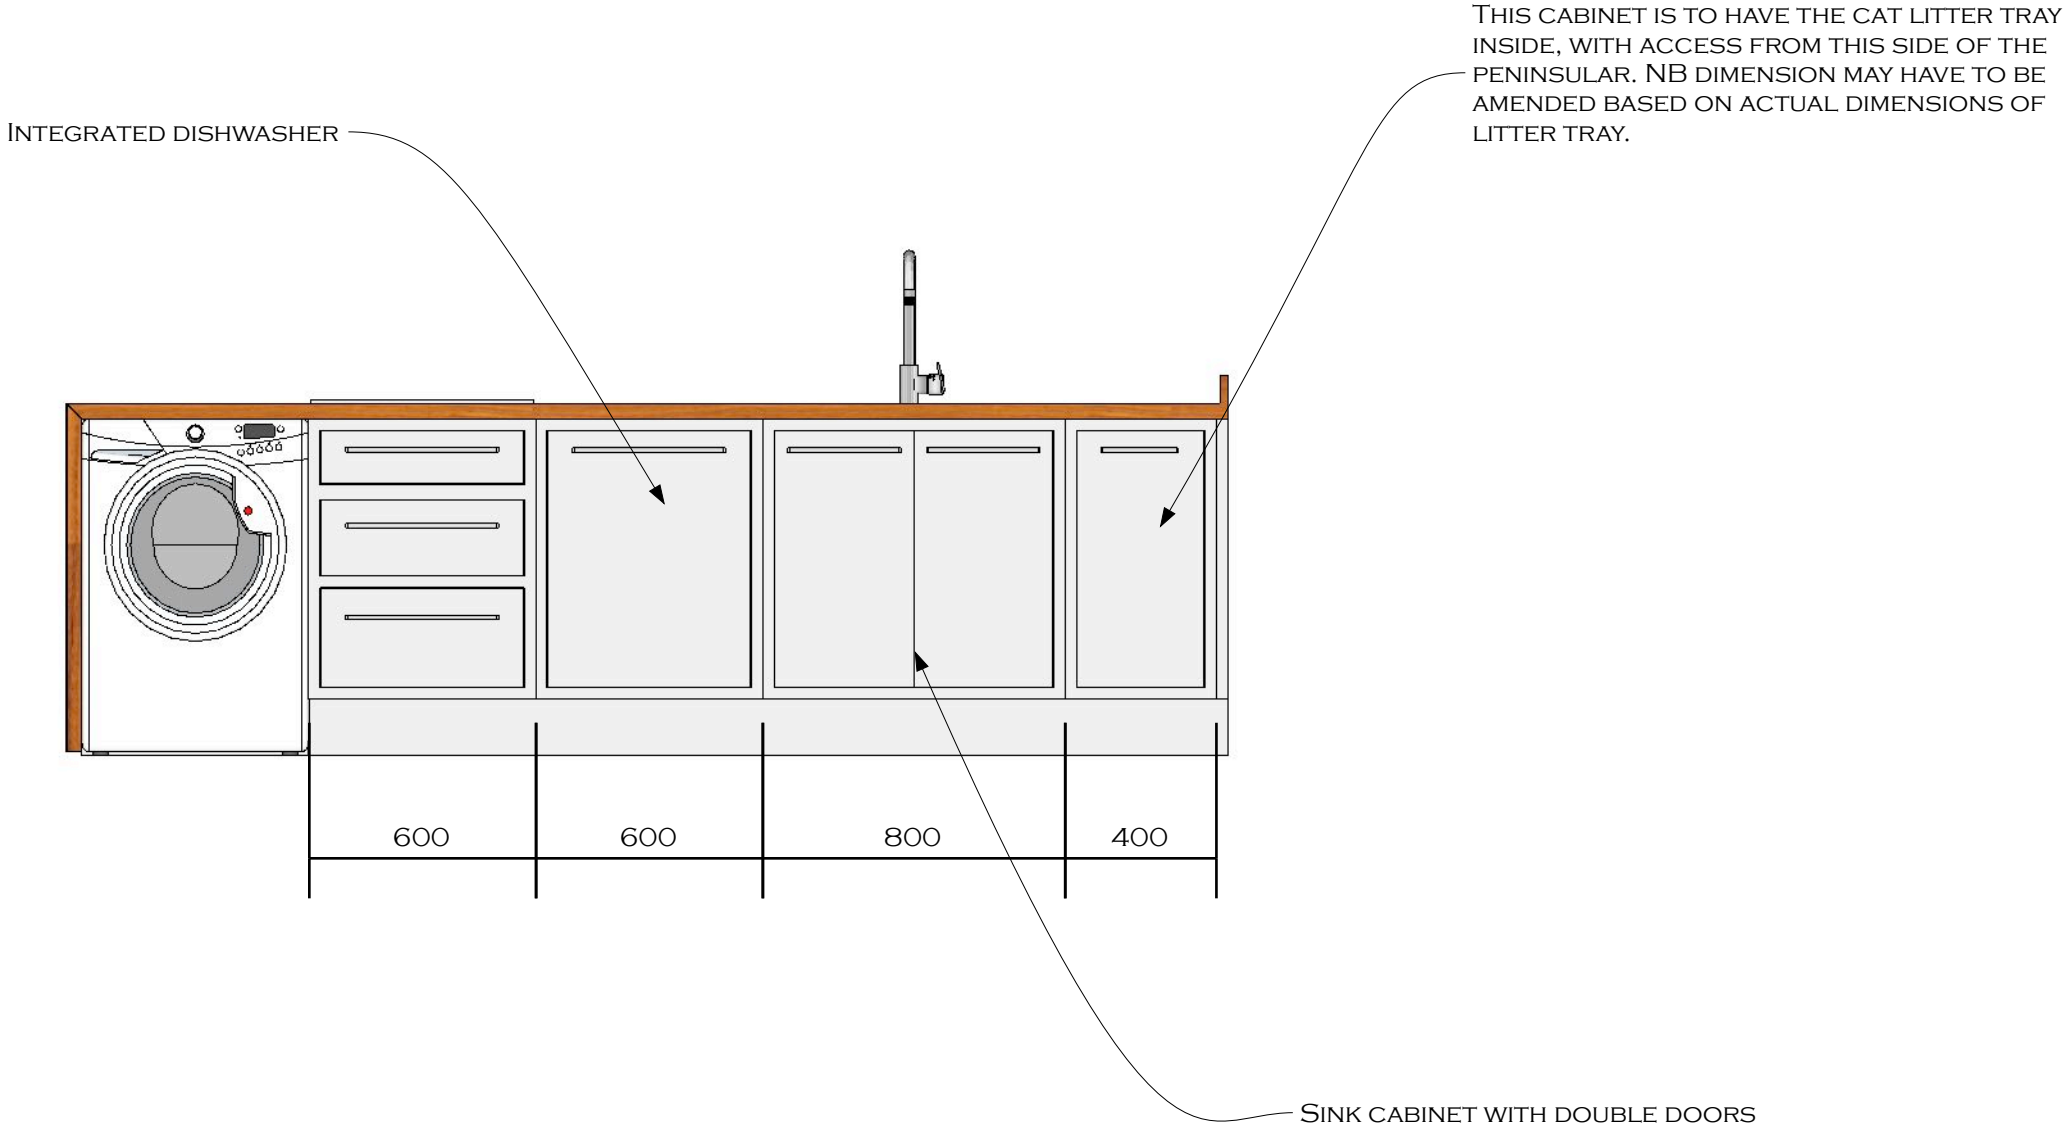

SCALE 1:20 ALL DIMENSIONS IN MILLIMETRES
DO NOT SCALE WORKING DIMENSIONS FROM THIS DRAWING



PROPOSED KITCHEN CABINETRY



JOB NO: 2018/464
VIEW: ELEVATIONS
DATE: JUNE 2018